

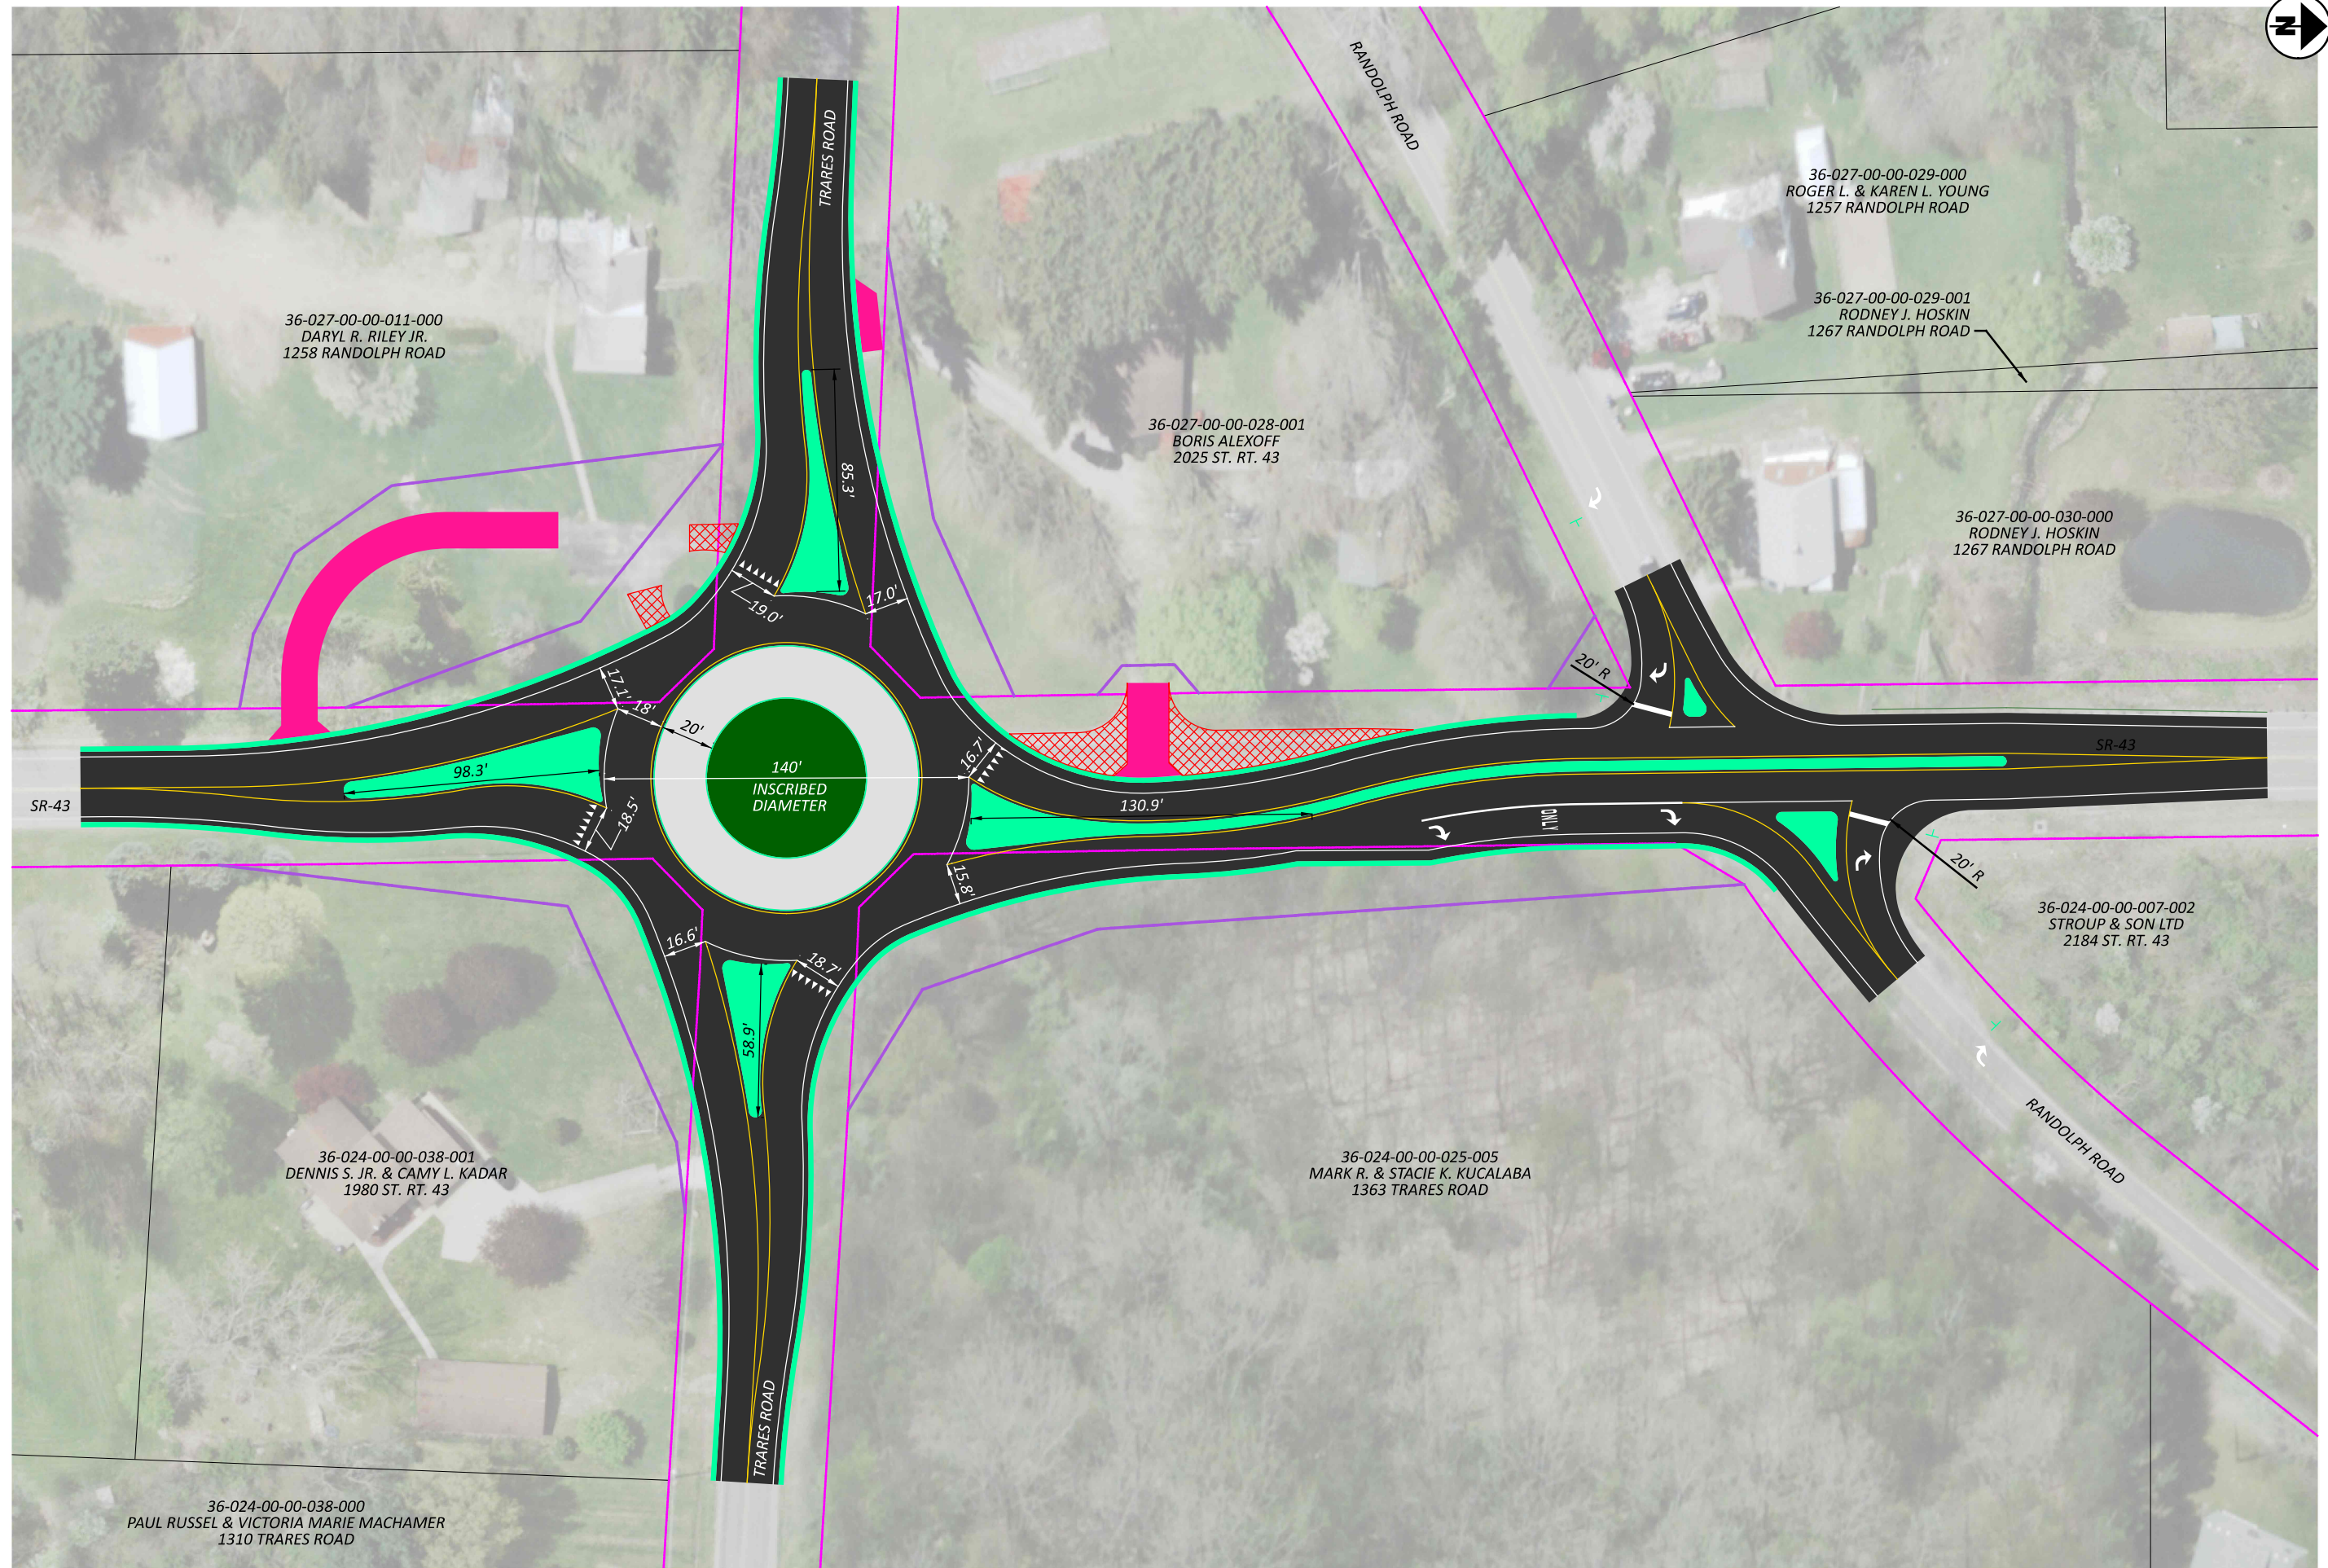


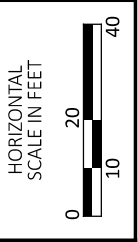

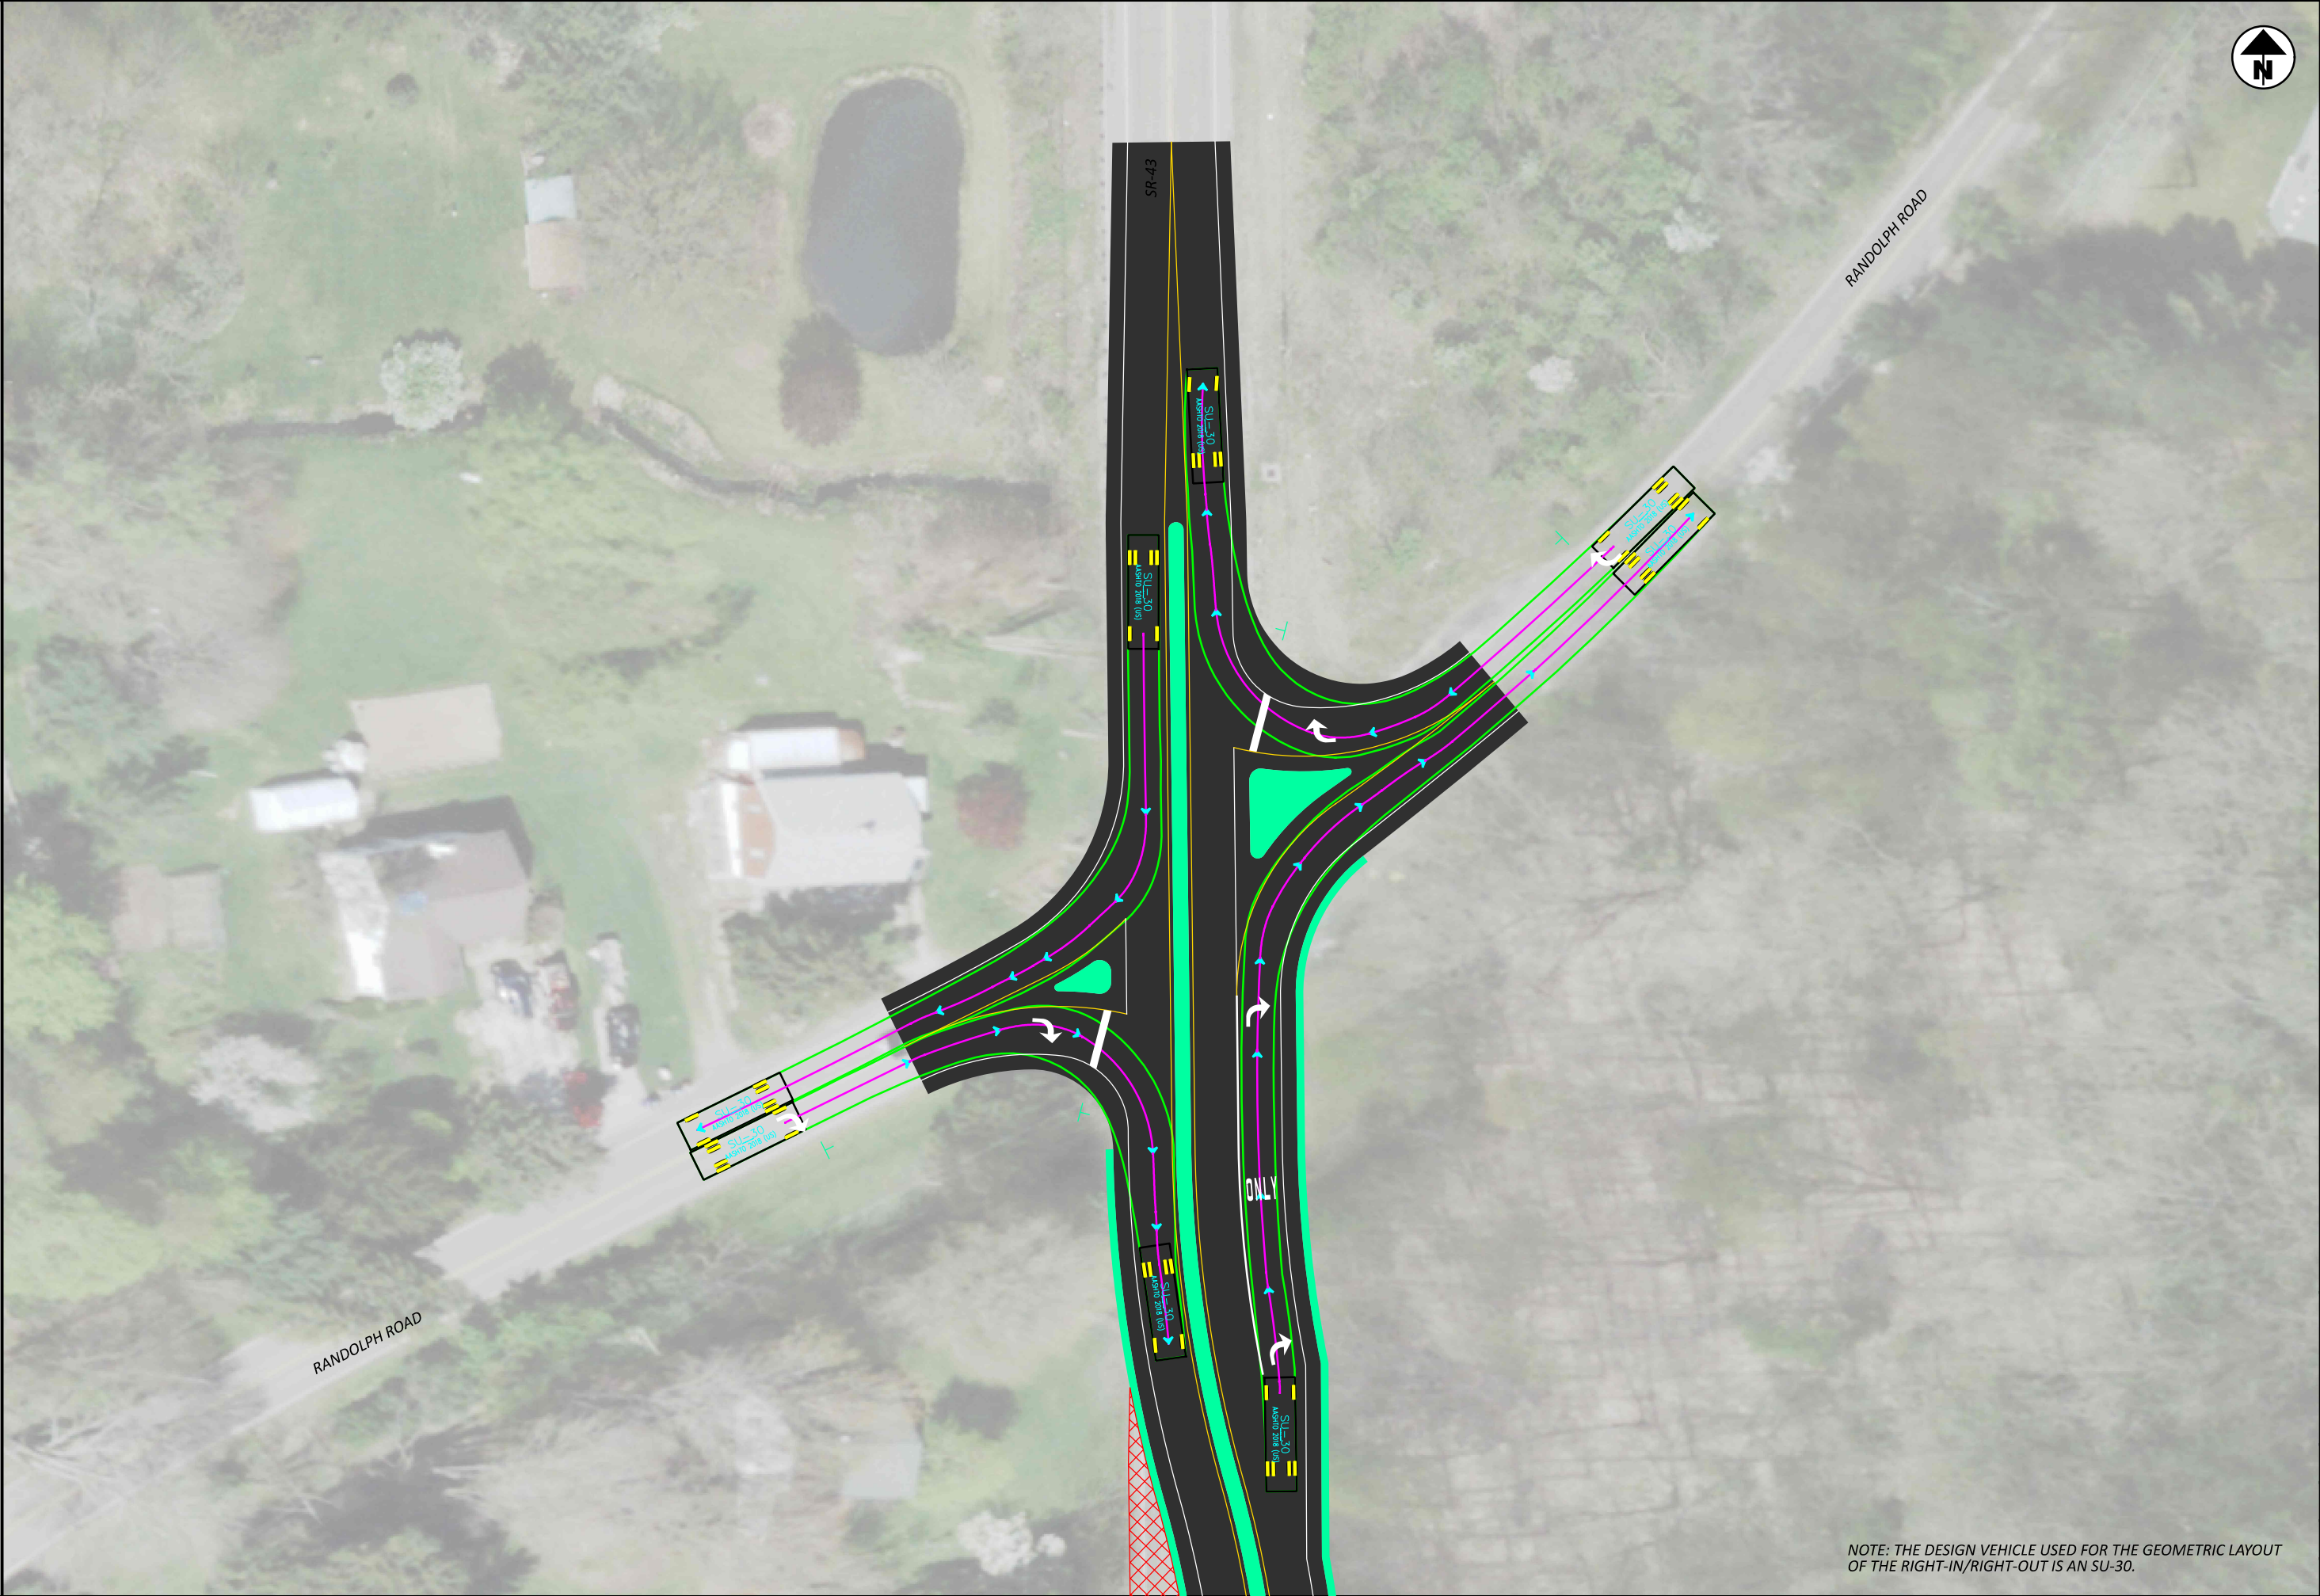

SR-43 AND RANDOLPH ROAD RIGHT-IN/RIGHT-OUT
TRUCK TURNS

DESIGN AGENCY	
	
DESIGNER	CEF
REVIEWER	DMG
PROJECT ID	02-04-25
SHEET	0
TOTAL	2